

820 State St

SANTA BARBARA, CA

NOW DIVISIBLE



For Lease | Office Suites in El Paseo Building | 2,285 - 9,770 SF

Experience. Integrity. Trust.
Since 1993

Francois DeJohn
805.898.4365
fran@hayescommercial.com
lic. 01144570

Dan Ferrick
805.898.4371
dferrick@hayescommercial.com
lic. 01936711



222 E. Carrillo Street, Suite 101, Santa Barbara, California 93101 | HayesCommercial.com

The information contained herein has been obtained from the owner of the property or from other sources deemed reliable. We have no reason to doubt its accuracy, but we do not guarantee it.

3/20/26

PROPERTY SUMMARY

Office suites in the iconic El Paseo Office Building offer an unbeatable location in the heart of downtown. Among the available suites are private offices, conference rooms, elevator service, and outdoor patio space. Property is steps from the amenities of Santa Barbara's bustling shopping and dining corridor, and less than a mile from the beach. Suites 301 & 302 can be leased together to occupy the entire third floor. Alternately, Suite 302 can be divided into two smaller suites.

Building:	El Paseo Office Building
Term:	2 - 5 years
Utilities:	\$0.35 psf
Elevator:	Yes
HVAC:	Yes, throughout
Parking:	Multiple city lots nearby with 75 minutes free parking
Showings:	Call listing agents

Suite:	<u>301</u>	<u>302-A</u>	<u>302-B</u>	<u>302</u>
Size:	3,410 SF	2,285± SF	4,075± SF	6,360 SF
Rate:	\$2.50 NNN (.80)	\$1.75 NNN (.80)	\$2.50 NNN (.80)	\$2.25 NNN (.80)
Floor:	Third	Third	Third	Third
Restroom:	Common	Common	Common	Common
Available:	4/15/26	Now	Now	Now



Suite 302 bullpen area

Experience. Integrity. Trust.
Since 1993

Francois DeJohn
805.898.4365
fran@hayescommercial.com
lic. 01144570

Dan Ferrick
805.898.4371
dferrick@hayescommercial.com
lic. 01936711




222 E. Carrillo Street, Suite 101, Santa Barbara, California 93101 | HayesCommercial.com

The information contained herein has been obtained from the owner of the property or from other sources deemed reliable. We have no reason to doubt its accuracy, but we do not guarantee it.

3/20/26

SUITE 301 PHOTOS

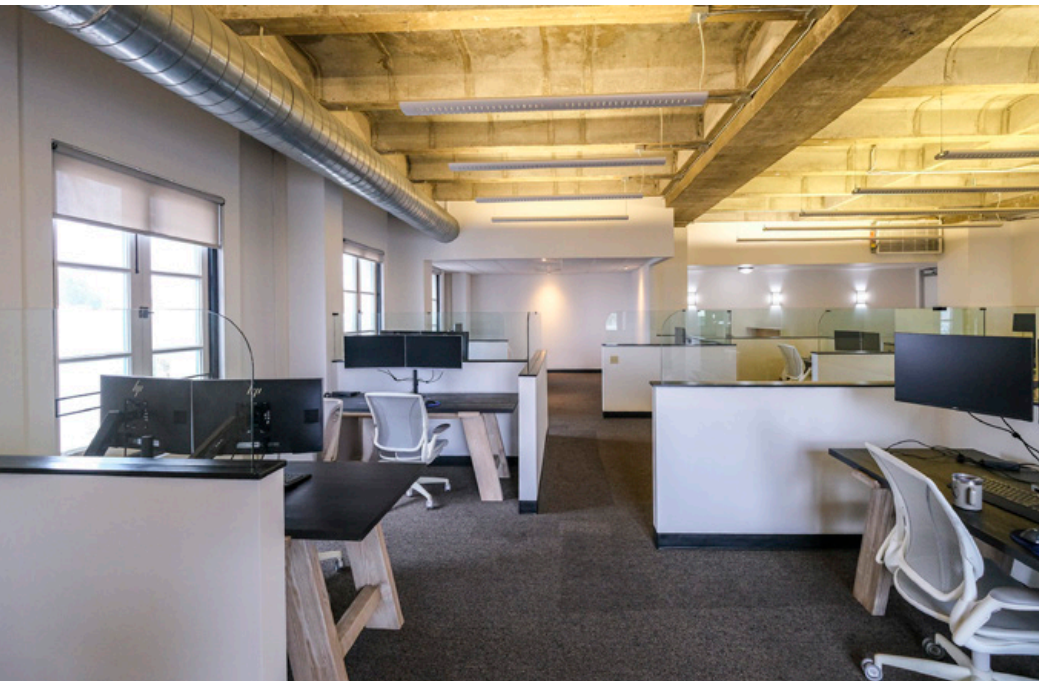

Experience. Integrity. Trust.
Since 1993

Francois DeJohn
805.898.4365
fran@hayescommercial.com
lic. 01144570

Dan Ferrick
805.898.4371
dferrick@hayescommercial.com
lic. 01936711




222 E. Carrillo Street, Suite 101, Santa Barbara, California 93101 | HayesCommercial.com

The information contained herein has been obtained from the owner of the property or from other sources deemed reliable. We have no reason to doubt its accuracy, but we do not guarantee it.

3/20/26

SUITE 302 PHOTOS

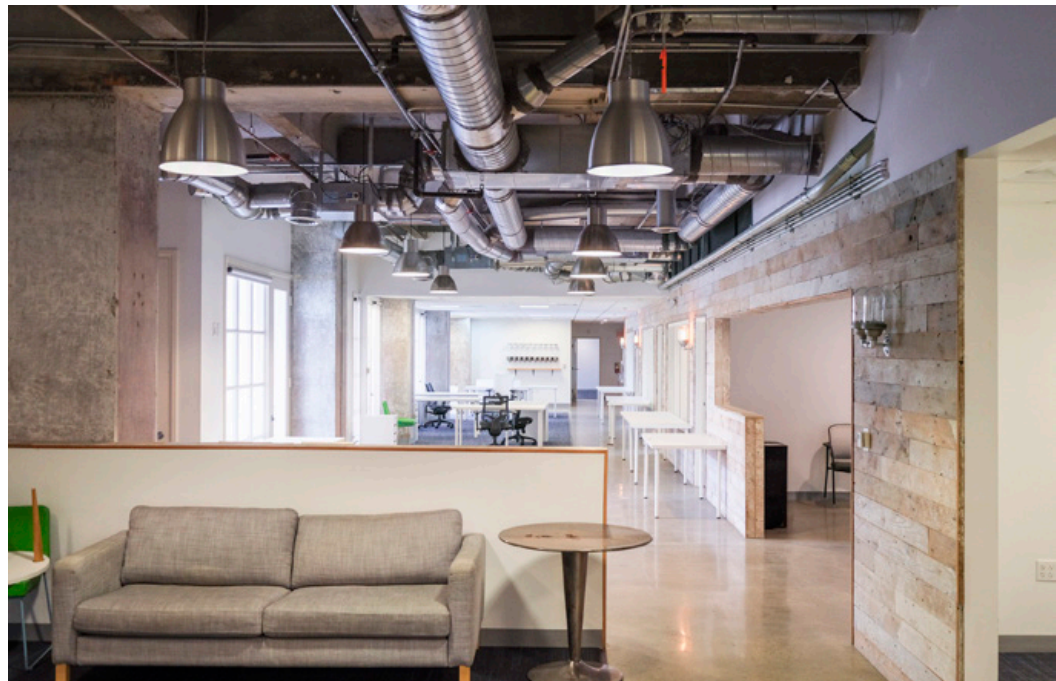

Experience. Integrity. Trust.
Since 1993

Francois DeJohn
805.898.4365
fran@hayescommercial.com
lic. 01144570

Dan Ferrick
805.898.4371
dferrick@hayescommercial.com
lic. 01936711




222 E. Carrillo Street, Suite 101, Santa Barbara, California 93101 | HayesCommercial.com

The information contained herein has been obtained from the owner of the property or from other sources deemed reliable. We have no reason to doubt its accuracy, but we do not guarantee it.

3/20/26

SUITE 301 & 302 FLOOR PLAN

Note: Suites 301 & 302 can be leased together to occupy the entire third floor. Suite 302 can be divided into two smaller suites.

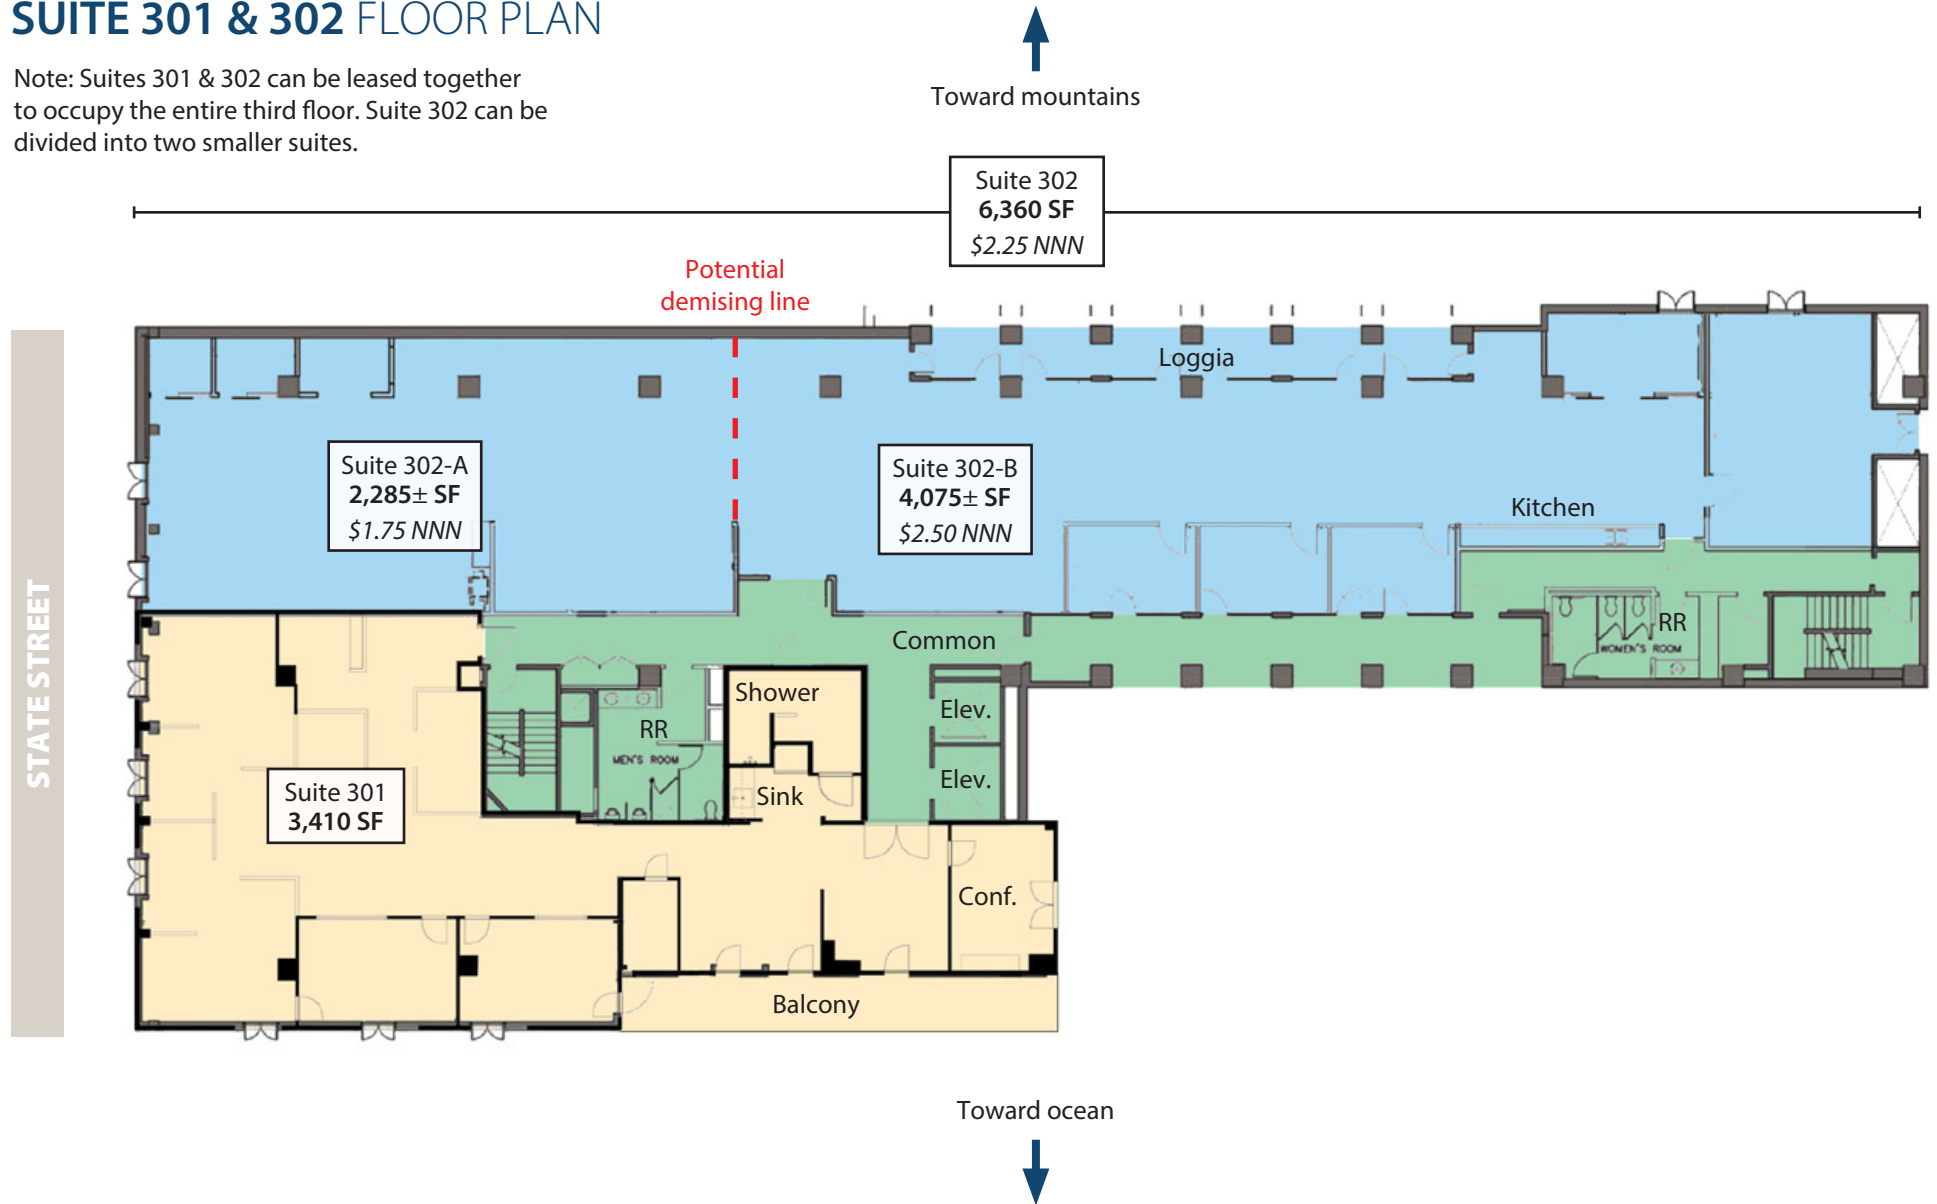

Floor plan not to scale

Experience. Integrity. Trust.
Since 1993

Francois DeJohn
805.898.4365
fran@hayescommercial.com
lic. 01144570

Dan Ferrick
805.898.4371
dferrick@hayescommercial.com
lic. 01936711



222 E. Carrillo Street, Suite 101, Santa Barbara, California 93101 | HayesCommercial.com

The information contained herein has been obtained from the owner of the property or from other sources deemed reliable. We have no reason to doubt its accuracy, but we do not guarantee it.

3/20/26

STATE STREET

BUSTLING RETAIL CORRIDOR

Santa Barbara, CA



Experience. Integrity. Trust.
Since 1993

Francois DeJohn
805.898.4365
fran@hayescommercial.com
lic. 01144570

Dan Ferrick
805.898.4371
dferrick@hayescommercial.com
lic. 01936711

 **Hayes**
COMMERCIAL GROUP

222 E. Carrillo Street, Suite 101, Santa Barbara, California 93101 | HayesCommercial.com

The information contained herein has been obtained from the owner of the property or from other sources deemed reliable. We have no reason to doubt its accuracy, but we do not guarantee it.

3/20/26